



**FIRST FLOOR layout**  
1 : 50



**GROUND FLOOR layout**  
1 : 50

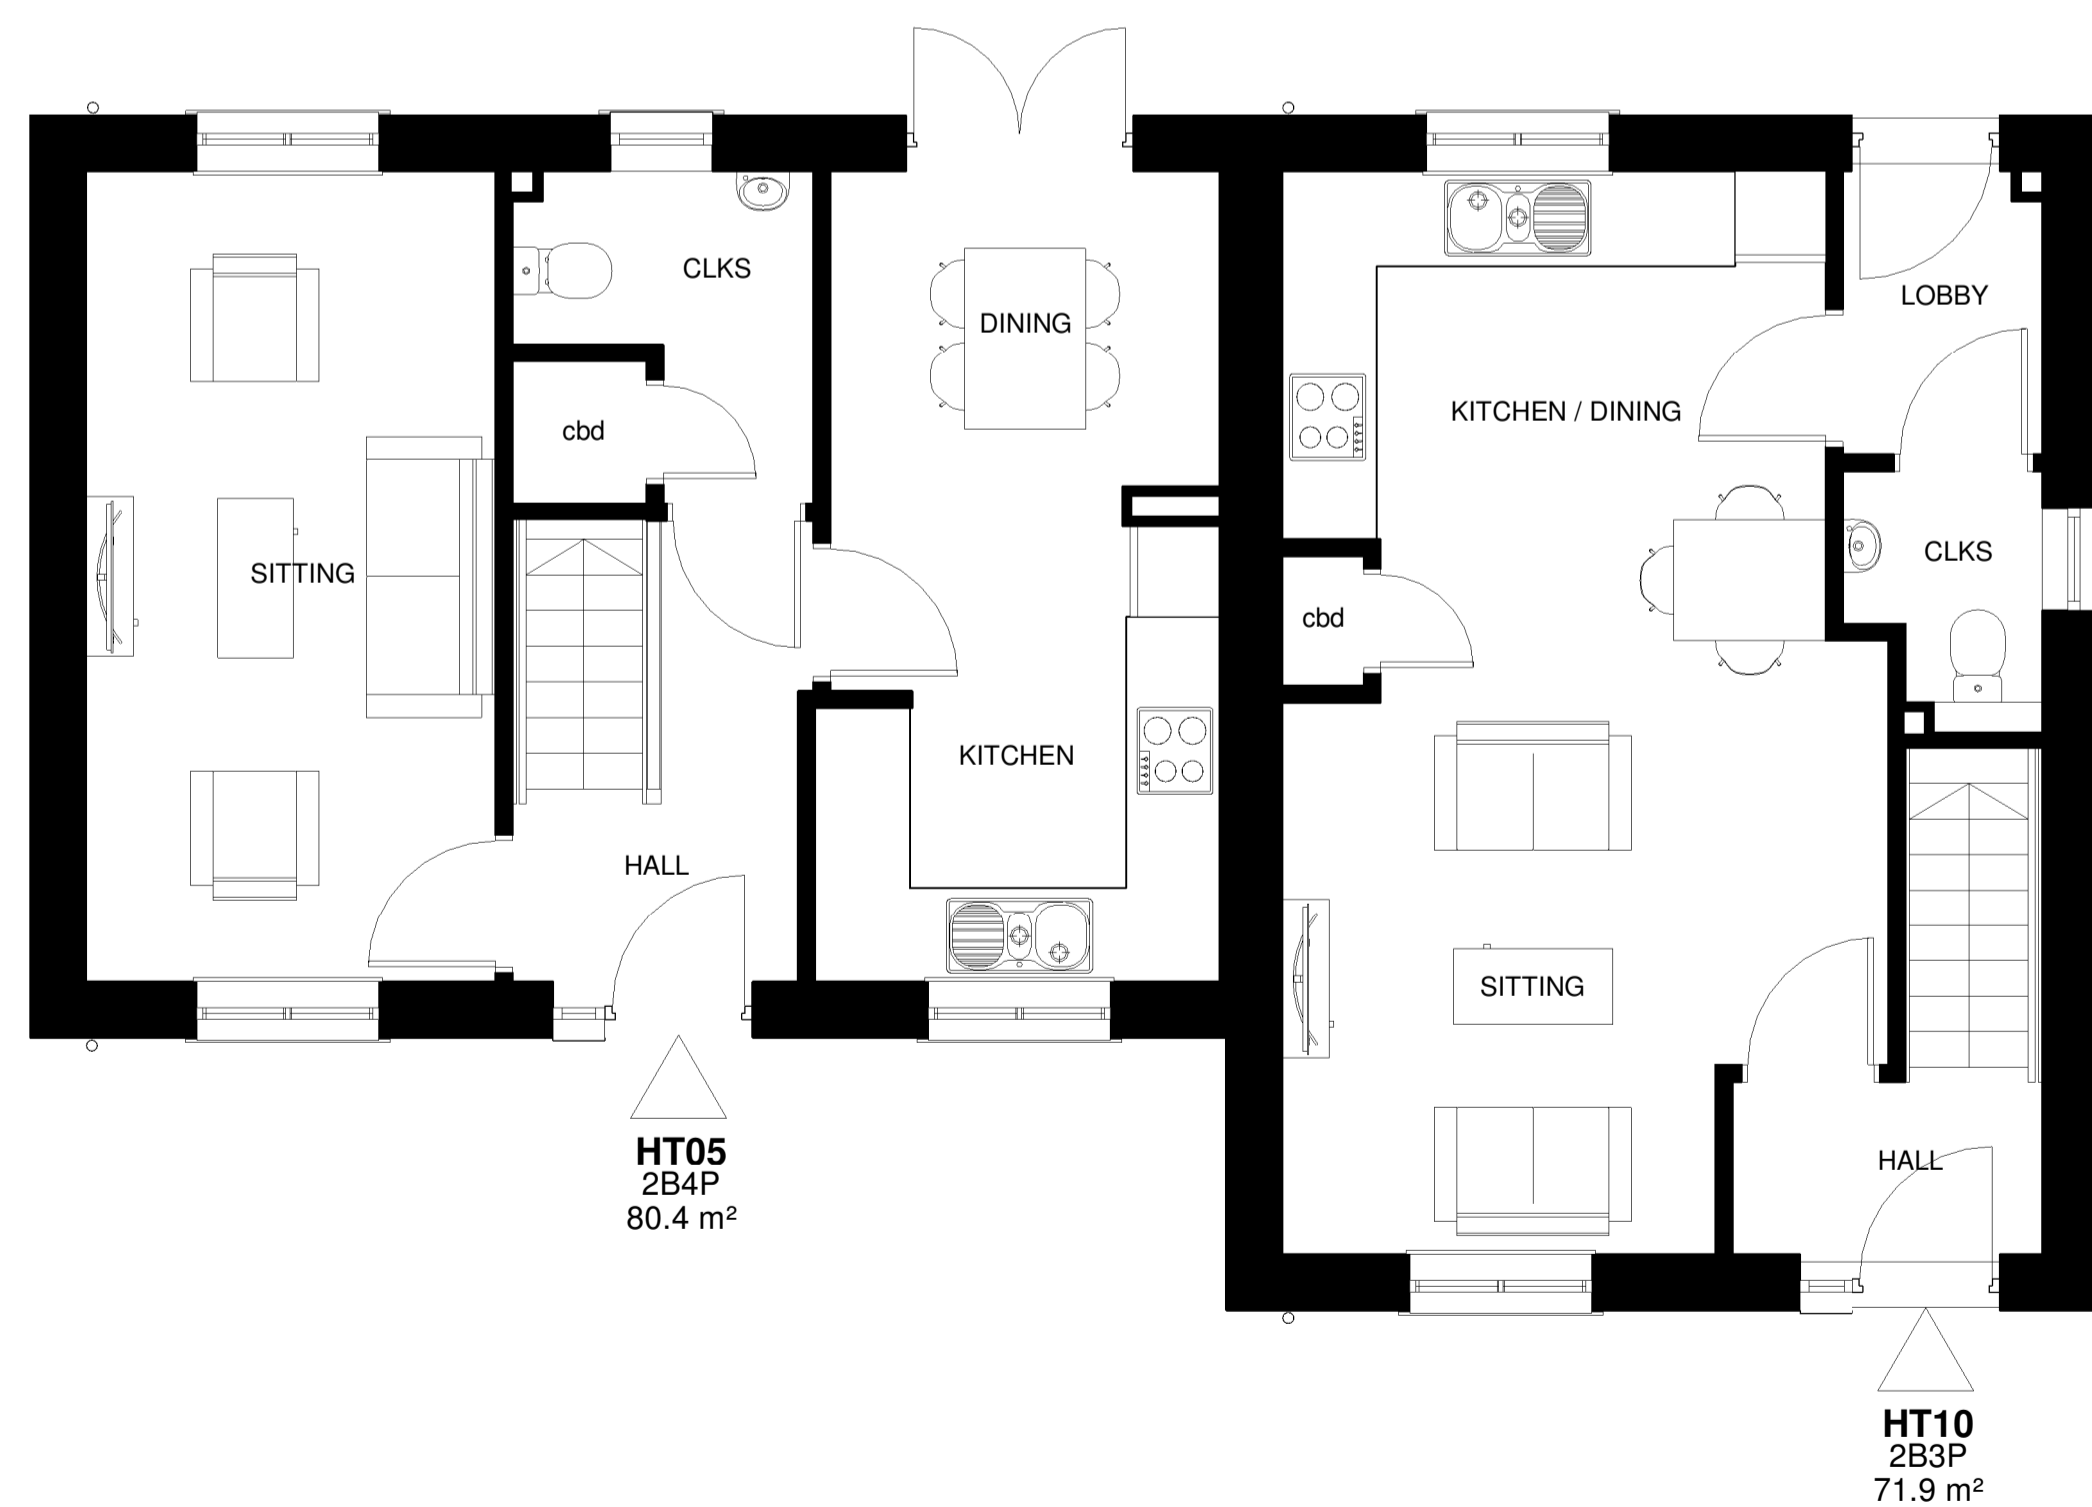


**SOUTH elevation**  
1 : 100

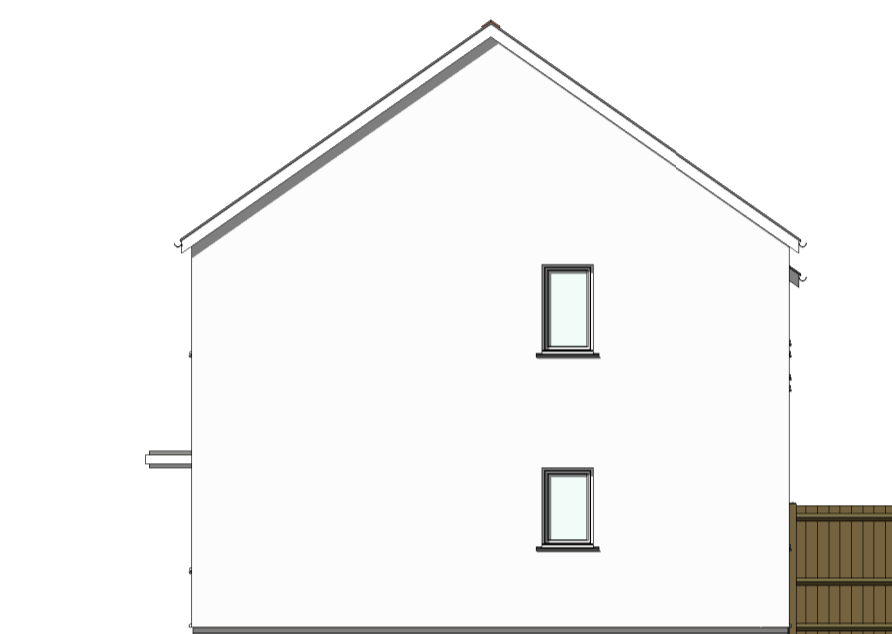

**EAST elevation**  
1 : 100



**NORTH elevation**  
1 : 100

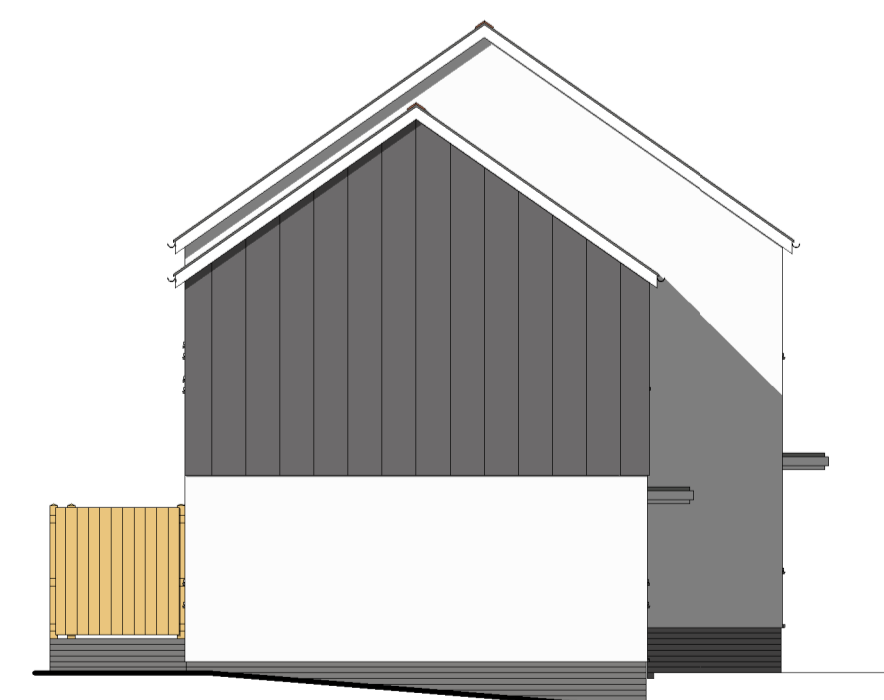

**WEST elevation**  
1 : 100

# TREWIN DESIGN ARCHITECTS

1 Stanhope Square Holsworthy Devon EX22 6DR - 01409253013  
www.trewin-design.co.uk - create@trewin-design.co.uk

This drawing has been prepared solely for the purposes of the stage indicated on the drawing. As such this drawing may not include sufficient detail for any stage beyond that indicated. This drawing forms part of an information pack relating to the indicated stage and should be read in conjunction with all other drawings, reports specifications and schedules, including those from other Consultants. Contractors must check all dimensions on site before fabrication. As built drawings are not based on surveyed information unless stated otherwise. Only figured dimensions are to be worked from. All discrepancies to be reported to Trewin Design Architects Ltd before proceeding. Copyright - All rights reserved.

**PRELIMINARY**

**Drawing title**  
FLOOR PLANS AND ELEVATIONS - PLOTS 12 AND 13

**Job title**  
Residential Development - Land at Hendra Prazey  
Land at Hendra Prazey  
St Dennis

**Client**  
Cornwall CLT Limited

**Drawn by** JW **Stage** PL - Detailed Design

**Checked by** JW **Issued for** Preliminary

**Date** 26/11/2020 **Scale @ A1** As indicated

**Drawing number** 07501-TDA-DR-PL-0048 **Revision** P02

Revision Description Date Initials  
02 HOUSETYPE CHANGE 14.12.20 JW