



TREWIN DESIGN ARCHITECTS

1 Stanhope Square Holsworthy Devon EX22 6DR - 01409253013
www.trewin-design.co.uk - create@trewin-design.co.uk

This drawing has been prepared solely for the purposes of the stage indicated on the drawing. As such this drawing may not include sufficient detail for any stage beyond that indicated. This drawing forms part of an information pack relating to the indicated stage and should be read in conjunction with all other drawings, reports specifications and schedules, including those from other Consultants. Contractors must check all dimensions on site before fabrication. As built drawings are not based on surveyed information unless stated otherwise. Only figured dimensions are to be worked from. All discrepancies to be reported to Trewin Design Architects Ltd before proceeding. Copyright - All rights reserved.

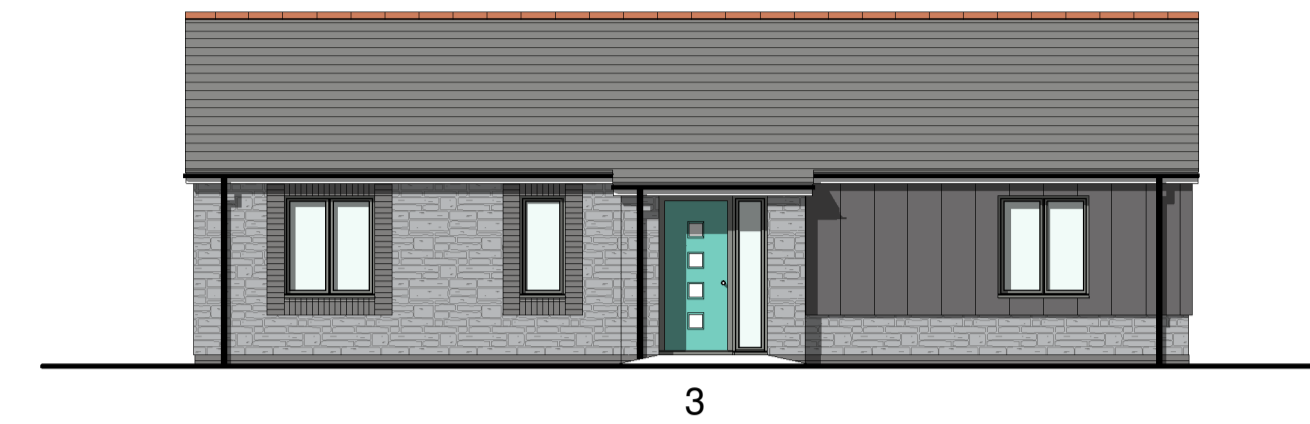


NORTH EAST elevation 0 2m
1 : 100

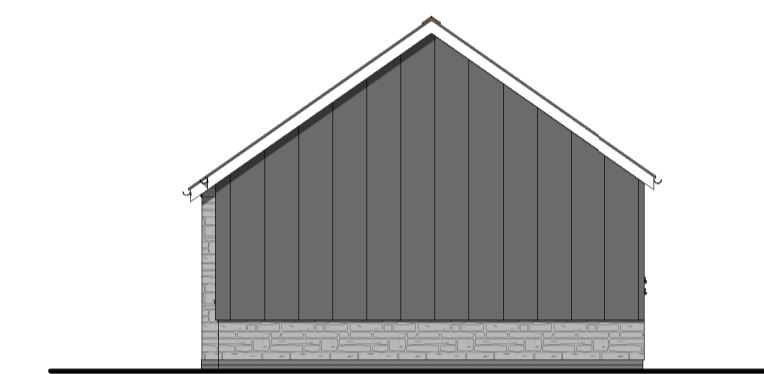


NORTH WEST elevation
1 : 100



SOUTH WEST elevation
1 : 100

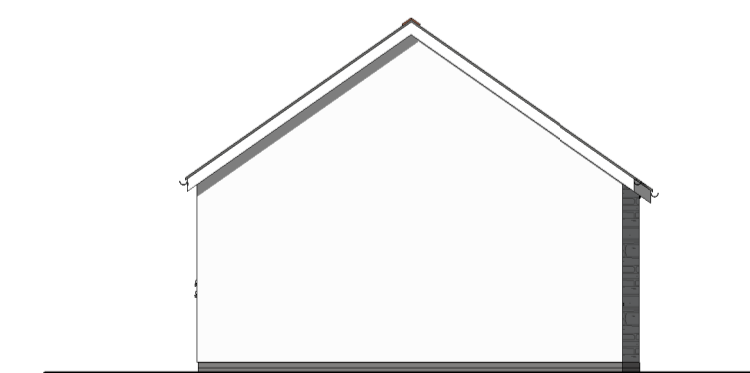

SOUTH EAST elevation
1 : 100

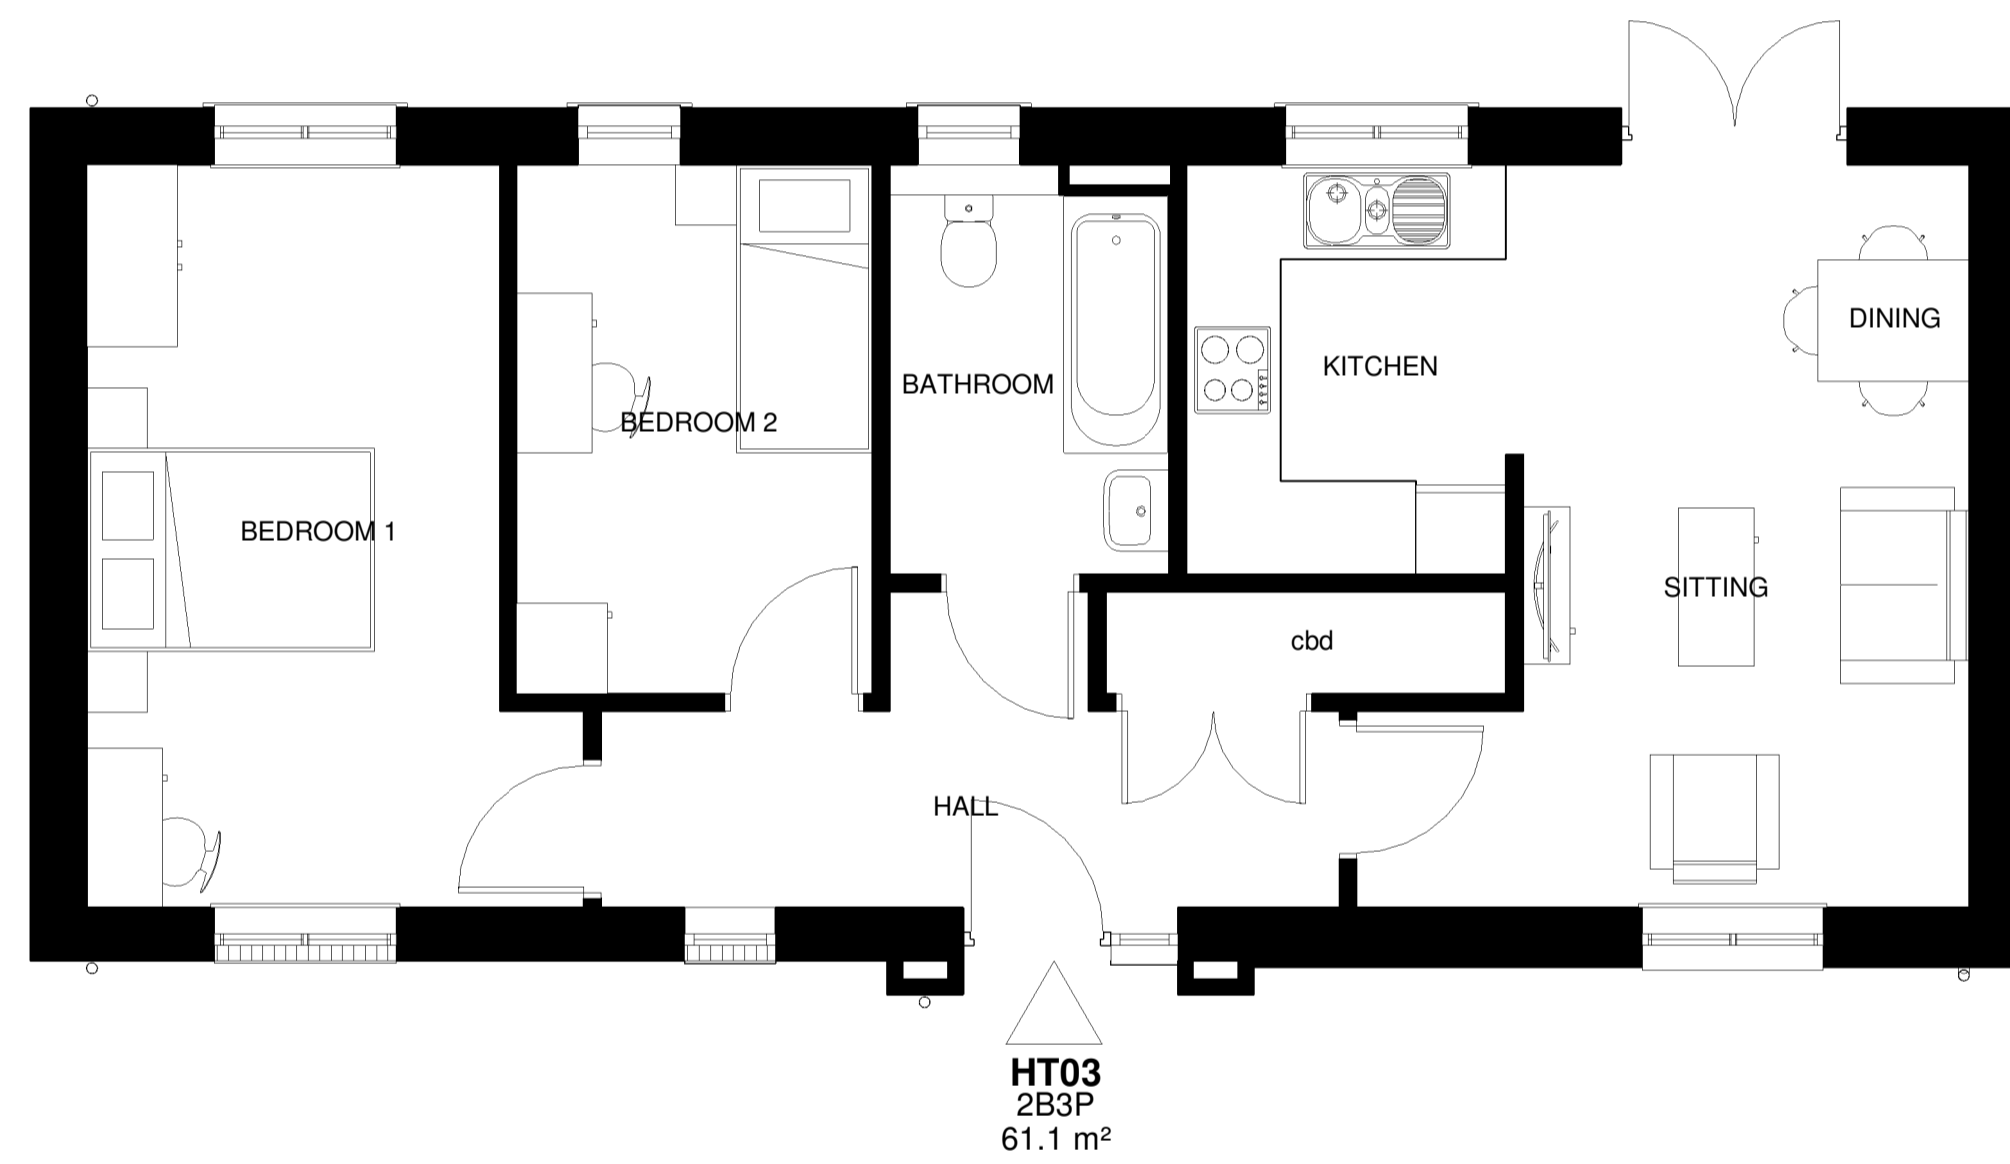

GROUND FLOOR layout 0 1m
1 : 50

PRELIMINARY

Drawing title			
FLOOR PLANS AND ELEVATIONS - PLOT 3			
Job title			
Residential Development - Land at Hendra Prazey Land at Hendra Prazey St Dennis			
Client			
Cornwall CLT Limited			
Drawn by	JW	Stage	PL - Detailed Design
Checked by	JW	Issued for	Preliminary
Date	26/11/2020	Scale @ A1	As indicated
Drawing number		Revision	
07501-TDA-DR-PL-0043		P01	

Revision	Description	Date	Initials