





FIRST FLOOR layout
1 : 50



GROUND FLOOR layout
1 : 50

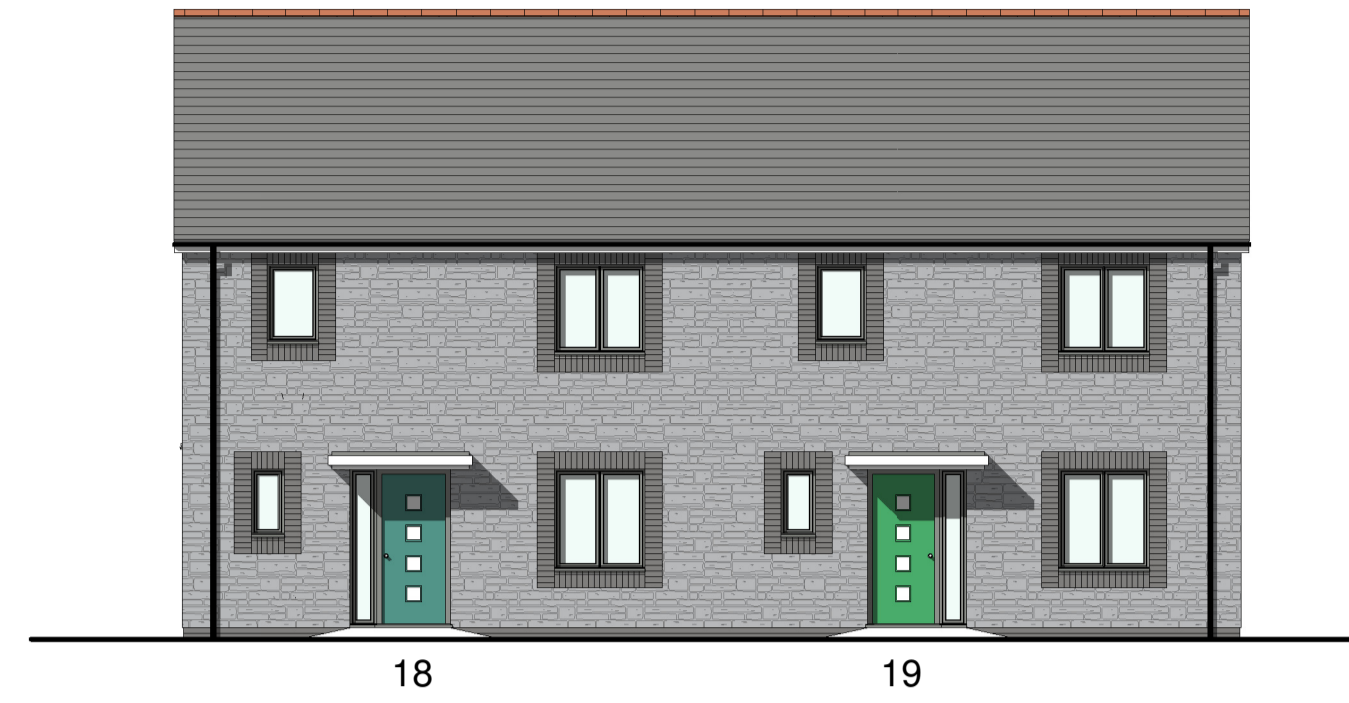


SOUTH WEST elevation
1 : 100

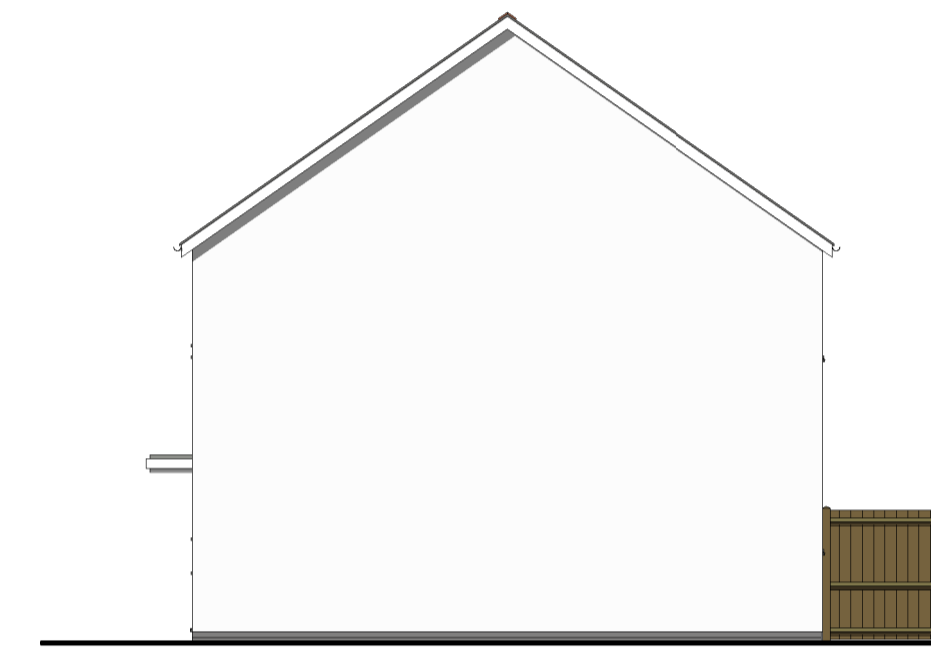

SOUTH EAST elevation
1 : 100



NORTH EAST elevation
1 : 100

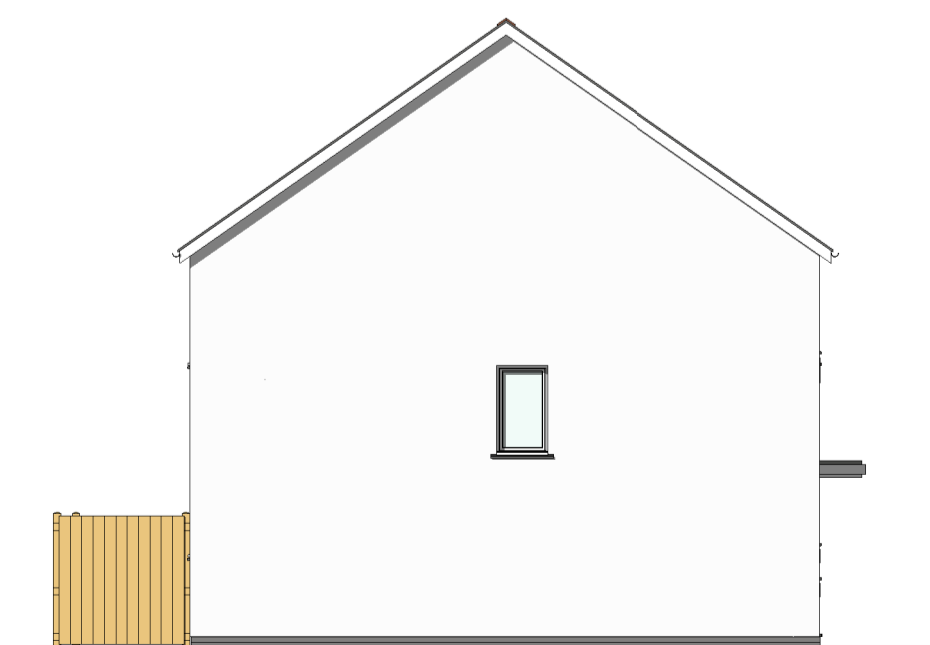

NORTH WEST elevation
1 : 100

TREWIN DESIGN ARCHITECTS

1 Stanhope Square Holsworthy Devon EX22 6DR - 01409253013
www.trewin-design.co.uk - create@trewin-design.co.uk

This drawing has been prepared solely for the purposes of the stage indicated on the drawing. As such this drawing may not include sufficient detail for any stage beyond that indicated. This drawing forms part of an information pack relating to the indicated stage and should be read in conjunction with all other drawings, reports specifications and schedules, including those from other Consultants. Contractors must check all dimensions on site before fabrication. As built drawings are not based on surveyed information unless stated otherwise. Only figured dimensions are to be worked from. All discrepancies to be reported to Trewin Design Architects Ltd before proceeding. Copyright - All rights reserved.

PRELIMINARY

Drawing title
FLOOR PLANS AND ELEVATIONS - PLOTS 18 AND 19

Job title
Residential Development - Land at Hendra Prazey
Land at Hendra Prazey
St Dennis

Client
Cornwall CLT Limited

Drawn by JW Stage PL - Detailed Design

Checked by JW Issued for Preliminary

Date 26/11/2020 Scale @ A1 As indicated

Drawing number 07501-TDA-DR-PL-0051 Revision P01

Revision Description Date Initials